


土地積測量図


地番	6-23 6-36~6-50
土地の所在	高浜市本郷町二丁目

この地積測量図は世界測地系に基づく成果である。				
基準点の種類		座標系番号		
街区基準点		(Ⅶ)系		
測点名	X座標	Y座標	備考	
10A58	-118548.067	-14873.657	街区基準点	
10A67	-118693.130	-14835.051	街区基準点	
1A066	-118637.120	-14845.684	街区基準点	
T1	-118601.853	-14854.985	基準点	
T2	-118622.847	-14848.656	基準点	
T3	-118652.897	-14845.890	基準点	
T4	-118653.824	-14862.778	基準点	
T6	-118663.948	-14902.267	基準点	
T7	-118673.233	-14929.342	基準点	
T8	-118655.916	-14945.600	基準点	
T9	-118622.507	-14953.293	基準点	
T10	-118591.962	-14971.071	基準点	
T11	-118581.064	-14934.663	基準点	
T12	-118571.052	-14908.924	基準点	

令和5年11月7日：測量

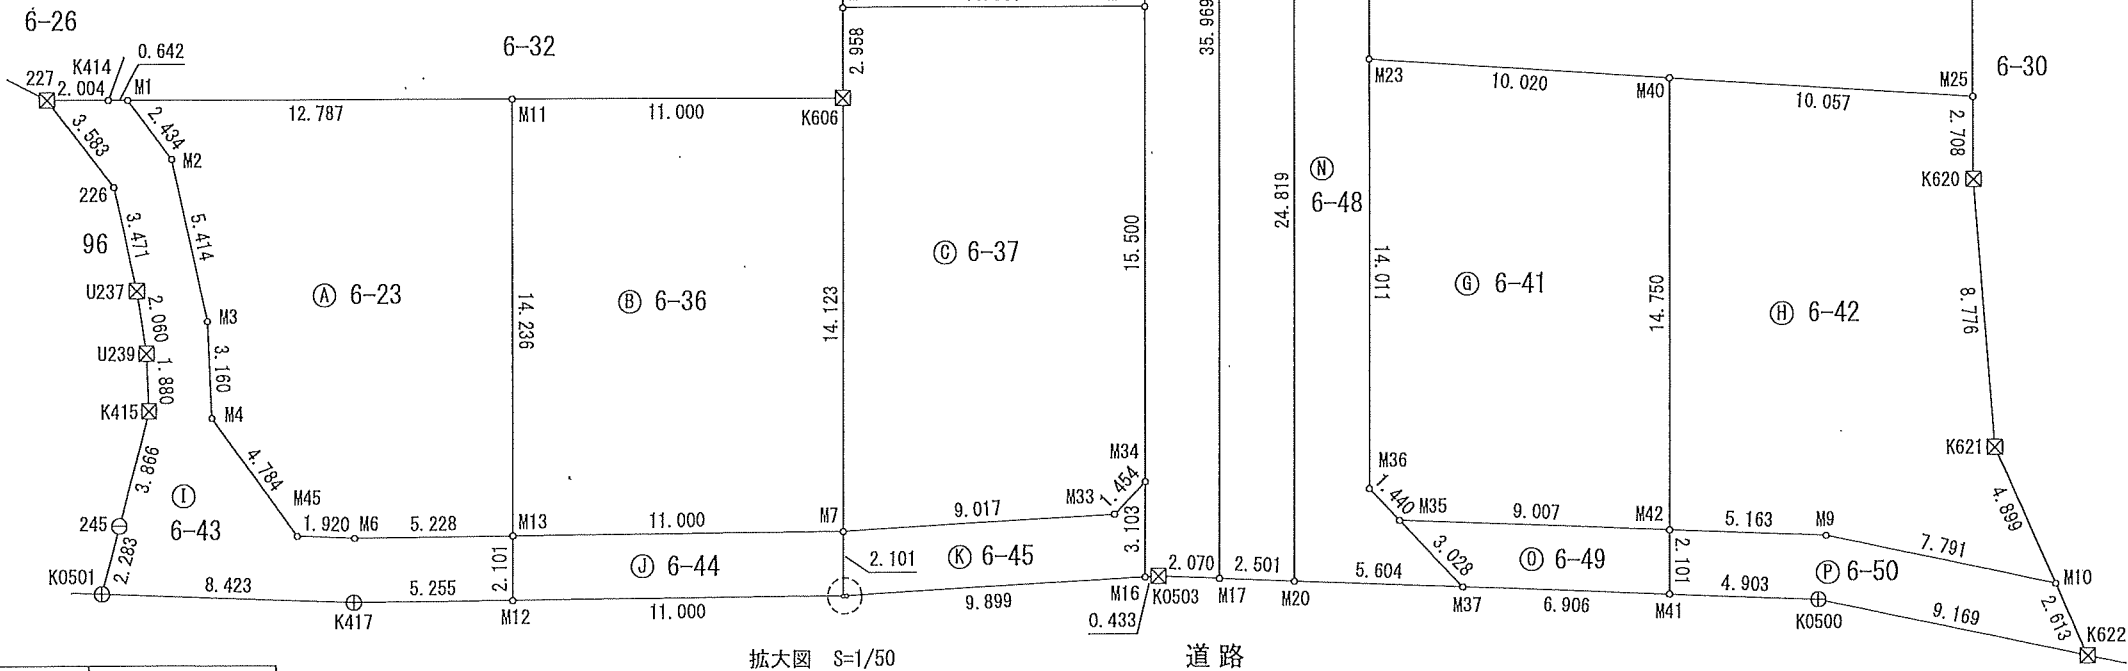

凡例	杭の種類
☒	プラスチック杭
⊕	金属鉚
⊖	キザミ
。	計算点

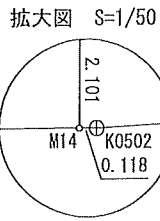

(会員専用)

作成者	岡崎市六名東町1番地1 土地家屋調査士 松野 敏 (令和 5 年 11 月 22 日作成)	申請人	アップウィッシュ株式会社 代表取締役 鳥居 幹男	縮尺	1/250
-----	---	-----	-----------------------------	----	-------



土地所在図
地積測量図

地番	6-23 6-36～6-50
----	-------------------

土地の所在	高浜市本郷町二丁目
-------	-----------

2/3

座標求積表

地番	㉠ 6-23			
測点	X _n	Y _n	(X _{n+1} -X _{n-1}) Y _n	距離
M11	-118651.766	-14921.733	-139279.455822	12.787
M1	-118655.903	-14933.833	81971.809337	2.434
M2	-118657.255	-14931.809	89142.899730	5.414
M3	-118661.873	-14928.983	112878.040463	3.160
M4	-118664.816	-14927.830	84536.301290	4.784
M45	-118667.536	-14923.894	32295.306616	1.920
M6	-118666.980	-14922.056	-34305.806744	5.228
M13	-118665.237	-14917.127	-226949.170178	14.236
	倍面積		289.924692	
	面積		144.9623460	
	地積		144.96	m ²

地番	㉢ 6-36			
測点	X _n	Y _n	(X _{n+1} -X _{n-1}) Y _n	距離
K606	-118648.207	-14911.324	-146205.531820	11.000
M11	-118651.766	-14921.733	254117.112990	14.236
M13	-118665.237	-14917.127	146262.430235	11.000
M7	-118661.571	-14906.755	-253862.037650	14.123
	倍面積		311.973755	
	面積		155.9868775	
	地積		155.98	m ²

地番	㉣ 6-37			
測点	X _n	Y _n	(X _{n+1} -X _{n-1}) Y _n	距離
M38	-118642.172	-14902.818	-170354.112558	10.001
M39	-118645.408	-14912.281	89995.615835	2.958
K606	-118648.207	-14911.324	241011.729812	14.123
M7	-118661.571	-14906.755	148411.652780	9.017
M33	-118658.163	-14898.406	-70499.257192	1.454
M34	-118656.839	-14897.803	-238230.767773	15.500
	倍面積		334.860904	
	面積		167.4304520	
	地積		167.43	m ²

地番	㉤ 6-38			
測点	X _n	Y _n	(X _{n+1} -X _{n-1}) Y _n	距離
M15	-118625.792	-14908.419	-195971.167755	10.000
K607	-118629.027	-14917.882	292629.173312	17.312
M39	-118645.408	-14912.281	196021.933745	10.001
M38	-118642.172	-14902.818	-292333.677888	17.311
	倍面積		346.261414	
	面積		173.1307070	
	地積		173.13	m ²

地番	㉥ 6-39			
測点	X _n	Y _n	(X _{n+1} -X _{n-1}) Y _n	距離
K617	-118619.987	-14884.663	-49744.543746	15.147
K608	-118622.761	-14899.554	50330.693412	1.866
M22	-118623.365	-14901.320	154839.616120	10.343
M27	-118633.152	-14897.973	61469.036598	19.738
M28	-118627.491	-14879.064	-104882.522136	1.619
K618	-118626.103	-14879.898	-111658.754592	7.753
	倍面積		353.525656	
	面積		176.7628280	
	地積		176.76	m ²

地番	㉦ 6-40			
測点	X _n	Y _n	(X _{n+1} -X _{n-1}) Y _n	距離
M28	-118627.491	-14879.064	66806.997360	19.738
M27	-118633.152	-14897.973	207066.926727	8.706
M23	-118641.390	-14895.156	83636.300940	10.020
M40	-118638.767	-14885.485	-78252.994645	10.057
M25	-118636.133	-14875.779	-150319.746795	7.904
K619	-118628.662	-14878.361	-128578.795762	1.365
	倍面積		358.687825	
	面積		179.3439125	
	地積		179.34	m ²

地番	㉧ 6-41			
測点	X _n	Y _n	(X _{n+1} -X _{n-1}) Y _n	距離
M40	-118638.767	-14885.485	-168712.086990	10.020
M23	-118641.390	-14895.156	236549.972436	14.011
M36	-118654.648	-14890.623	207232.800291	1.440
M35	-118655.307	-14889.342	-28647.094008	9.007
M42	-118652.724	-14880.713	-246126.993020	14.750
	倍面積		296.598709	
	面積		148.2993545	
	地積		148.29	m ²

地番	㉨ 6-42			
測点	X _n	Y _n	(X _{n+1} -X _{n-1}) Y _n	距離
M25	-118636.133	-14875.779	1100.807646	10.057
M40	-118638.767	-14885.485	246965.081635	14.750
M42	-118652.724	-14880.713	185651.775388	5.163
M9	-118651.243	-14875.766	-36058.856784	7.791
M10	-118650.300	-14868.032	-66861.539904	4.899
K621	-118646.746	-14871.405	-172612.397835	8.776
K620	-118638.693	-14874.894	-157867.250022	2.708
	倍面積		317.620124	
	面積		158.8100620	
	地積		158.81	m ²

(会員専用)

作成者

岡崎市六名東町1番地1 土地家屋調査士 松野 敏
(令和 5 年 11 月 22 日作成)

1/

申請人

アップウィッシュ株式会社
代表取締役 鳥居幹男

縮尺

1/

土地所在図
地積測量図

地番
6-23
6-36～6-50

土地の所在
高浜市本郷町二丁目

3/3

地番	㊶ 6-43			
測点	X _n	Y _n	(X _{n+1} -X _{n-1}) Y _n	距離
M1	-118655.903	-14933.833	-17084.304952	0.642
K414	-118656.111	-14934.441	12709.209291	2.004
227	-118656.754	-14936.339	39342.316926	3.583
226	-118658.745	-14933.359	73949.993768	3.471
U237	-118661.706	-14931.547	71447.452395	2.060
U239	-118663.530	-14930.589	53376.855675	1.880
K415	-118665.281	-14929.903	83741.825927	3.866
245	-118669.139	-14929.642	91593.353670	2.283
K0501	-118671.416	-14929.464	-2433.502632	8.423
K417	-118668.976	-14921.402	-62535.595782	5.255
M12	-118667.225	-14916.447	-55772.595333	2.101
M13	-118665.237	-14917.127	-3654.696115	5.228
M6	-118666.980	-14922.056	34305.806744	1.920
M45	-118667.536	-14923.894	-32295.306616	4.784
M4	-118664.816	-14927.830	-84536.301290	3.160
M3	-118661.873	-14928.983	-112878.040463	5.414
M2	-118657.255	-14931.809	-89142.899730	2.434
		倍面積	133.571483	
		面積	66.7857415	
		地積	66.78	m ²

地番	㊷ 6-44			
測点	X _n	Y _n	(X _{n+1} -X _{n-1}) Y _n	距離
M7	-118661.571	-14906.755	25013.534890	11.000
M13	-118665.237	-14917.127	84341.436058	2.101
M12	-118667.225	-14916.447	-25029.798066	11.000
M14	-118663.559	-14906.075	-84278.948050	2.101
		倍面積	46.224832	
		面積	23.1124160	
		地積	23.11	m ²

地番	㊸ 6-45			
測点	X _n	Y _n	(X _{n+1} -X _{n-1}) Y _n	距離
M34	-118656.839	-14897.803	-24030.156239	1.454
M33	-118658.163	-14898.406	70499.257192	9.017
M7	-118661.571	-14906.755	80436.849980	2.101
M14	-118663.559	-14906.075	29051.940175	0.118
K0502	-118663.520	-14905.963	-56389.258029	9.899
M16	-118659.776	-14896.799	-99525.514119	3.103
		倍面積	43.118960	
		面積	21.5594800	
		地積	21.55	m ²

地番	㊹ 6-46			
測点	X _n	Y _n	(X _{n+1} -X _{n-1}) Y _n	距離
M18	-118624.983	-14906.053	-495268.516978	2.500
M15	-118625.792	-14908.419	256260.814191	17.311
M38	-118642.172	-14902.818	462687.790446	15.500
M34	-118656.839	-14897.803	262260.924012	3.103
M16	-118659.776	-14896.799	41308.823627	0.433
K0503	-118659.612	-14896.398	-11291.469684	2.070
M17	-118659.018	-14894.415	-515778.697035	35.969
		倍面積	179.668579	
		面積	89.8342895	
		地積	89.83	m ²

地番	㊺ 6-47			
測点	X _n	Y _n	(X _{n+1} -X _{n-1}) Y _n	距離
M22	-118623.365	-14901.320	-121728.883080	5.001
M18	-118624.983	-14906.053	531445.507609	35.969
M17	-118659.018	-14894.415	496252.118970	2.501
M20	-118658.301	-14892.018	-360416.619636	24.819
M44	-118634.816	-14900.047	-368299.361746	1.386
M43	-118633.583	-14899.413	-24792.623232	1.503
M27	-118633.152	-14897.973	-152227.488114	10.343
		倍面積	232.650771	
		面積	116.3253855	
		地積	116.32	m ²

地番	㊻ 6-48			
測点	X _n	Y _n	(X _{n+1} -X _{n-1}) Y _n	距離
M27	-118633.152	-14897.973	-116308.475211	1.503
M43	-118633.583	-14899.413	24792.623232	1.386
M44	-118634.816	-14900.047	368299.361746	24.819
M20	-118658.301	-14892.018	325792.677786	5.604
M37	-118656.693	-14886.649	-44570.627106	3.028
M35	-118655.307	-14889.342	-30448.704390	1.440
M36	-118654.648	-14890.623	-207232.800291	14.011
M23	-118641.390	-14895.156	-320186.273376	8.706
		倍面積	137.782390	
		面積	68.8911950	
		地積	68.89	m ²

地番	㊼ 6-49			
測点	X _n	Y _n	(X _{n+1} -X _{n-1}) Y _n	距離
M42	-118652.724	-14880.713	8854.024235	9.007
M35	-118655.307	-14889.342	59095.798398	3.028
M37	-118656.693	-14886.649	-8857.556155	6.906
M41	-118654.712	-14880.033	-59058.850977	2.101
		倍面積	33.415501	
		面積	16.7077505	
		地積	16.70	m ²

地番	㊽ 6-50			
測点	X _n	Y _n	(X _{n+1} -X _{n-1}) Y _n	距離
M10	-118650.300	-14868.032	-14169.234496	7.791
M9	-118651.243	-14875.766	36058.856784	5.163
M42	-118652.724	-14880.713	51621.193397	2.101
M41	-118654.712	-14880.033	8660.179206	4.903
K0500	-118653.306	-14875.335	-37426.342860	9.169
K622	-118652.196	-14866.233	-44687.896398	2.613
		倍面積	56.755633	
		面積	28.3778165	
		地積	28.37	m ²

総計 1736.3206140

(会員専用)

作成者

岡崎市六名東町1番地1 土地家屋調査士 松野 敏
(令和5年11月22日作成)

1/

申請人

アップウィッシュ株式会社
代表取締役 鳥居幹男

縮尺

1/

(愛知県土地家屋調査士会用紙)