


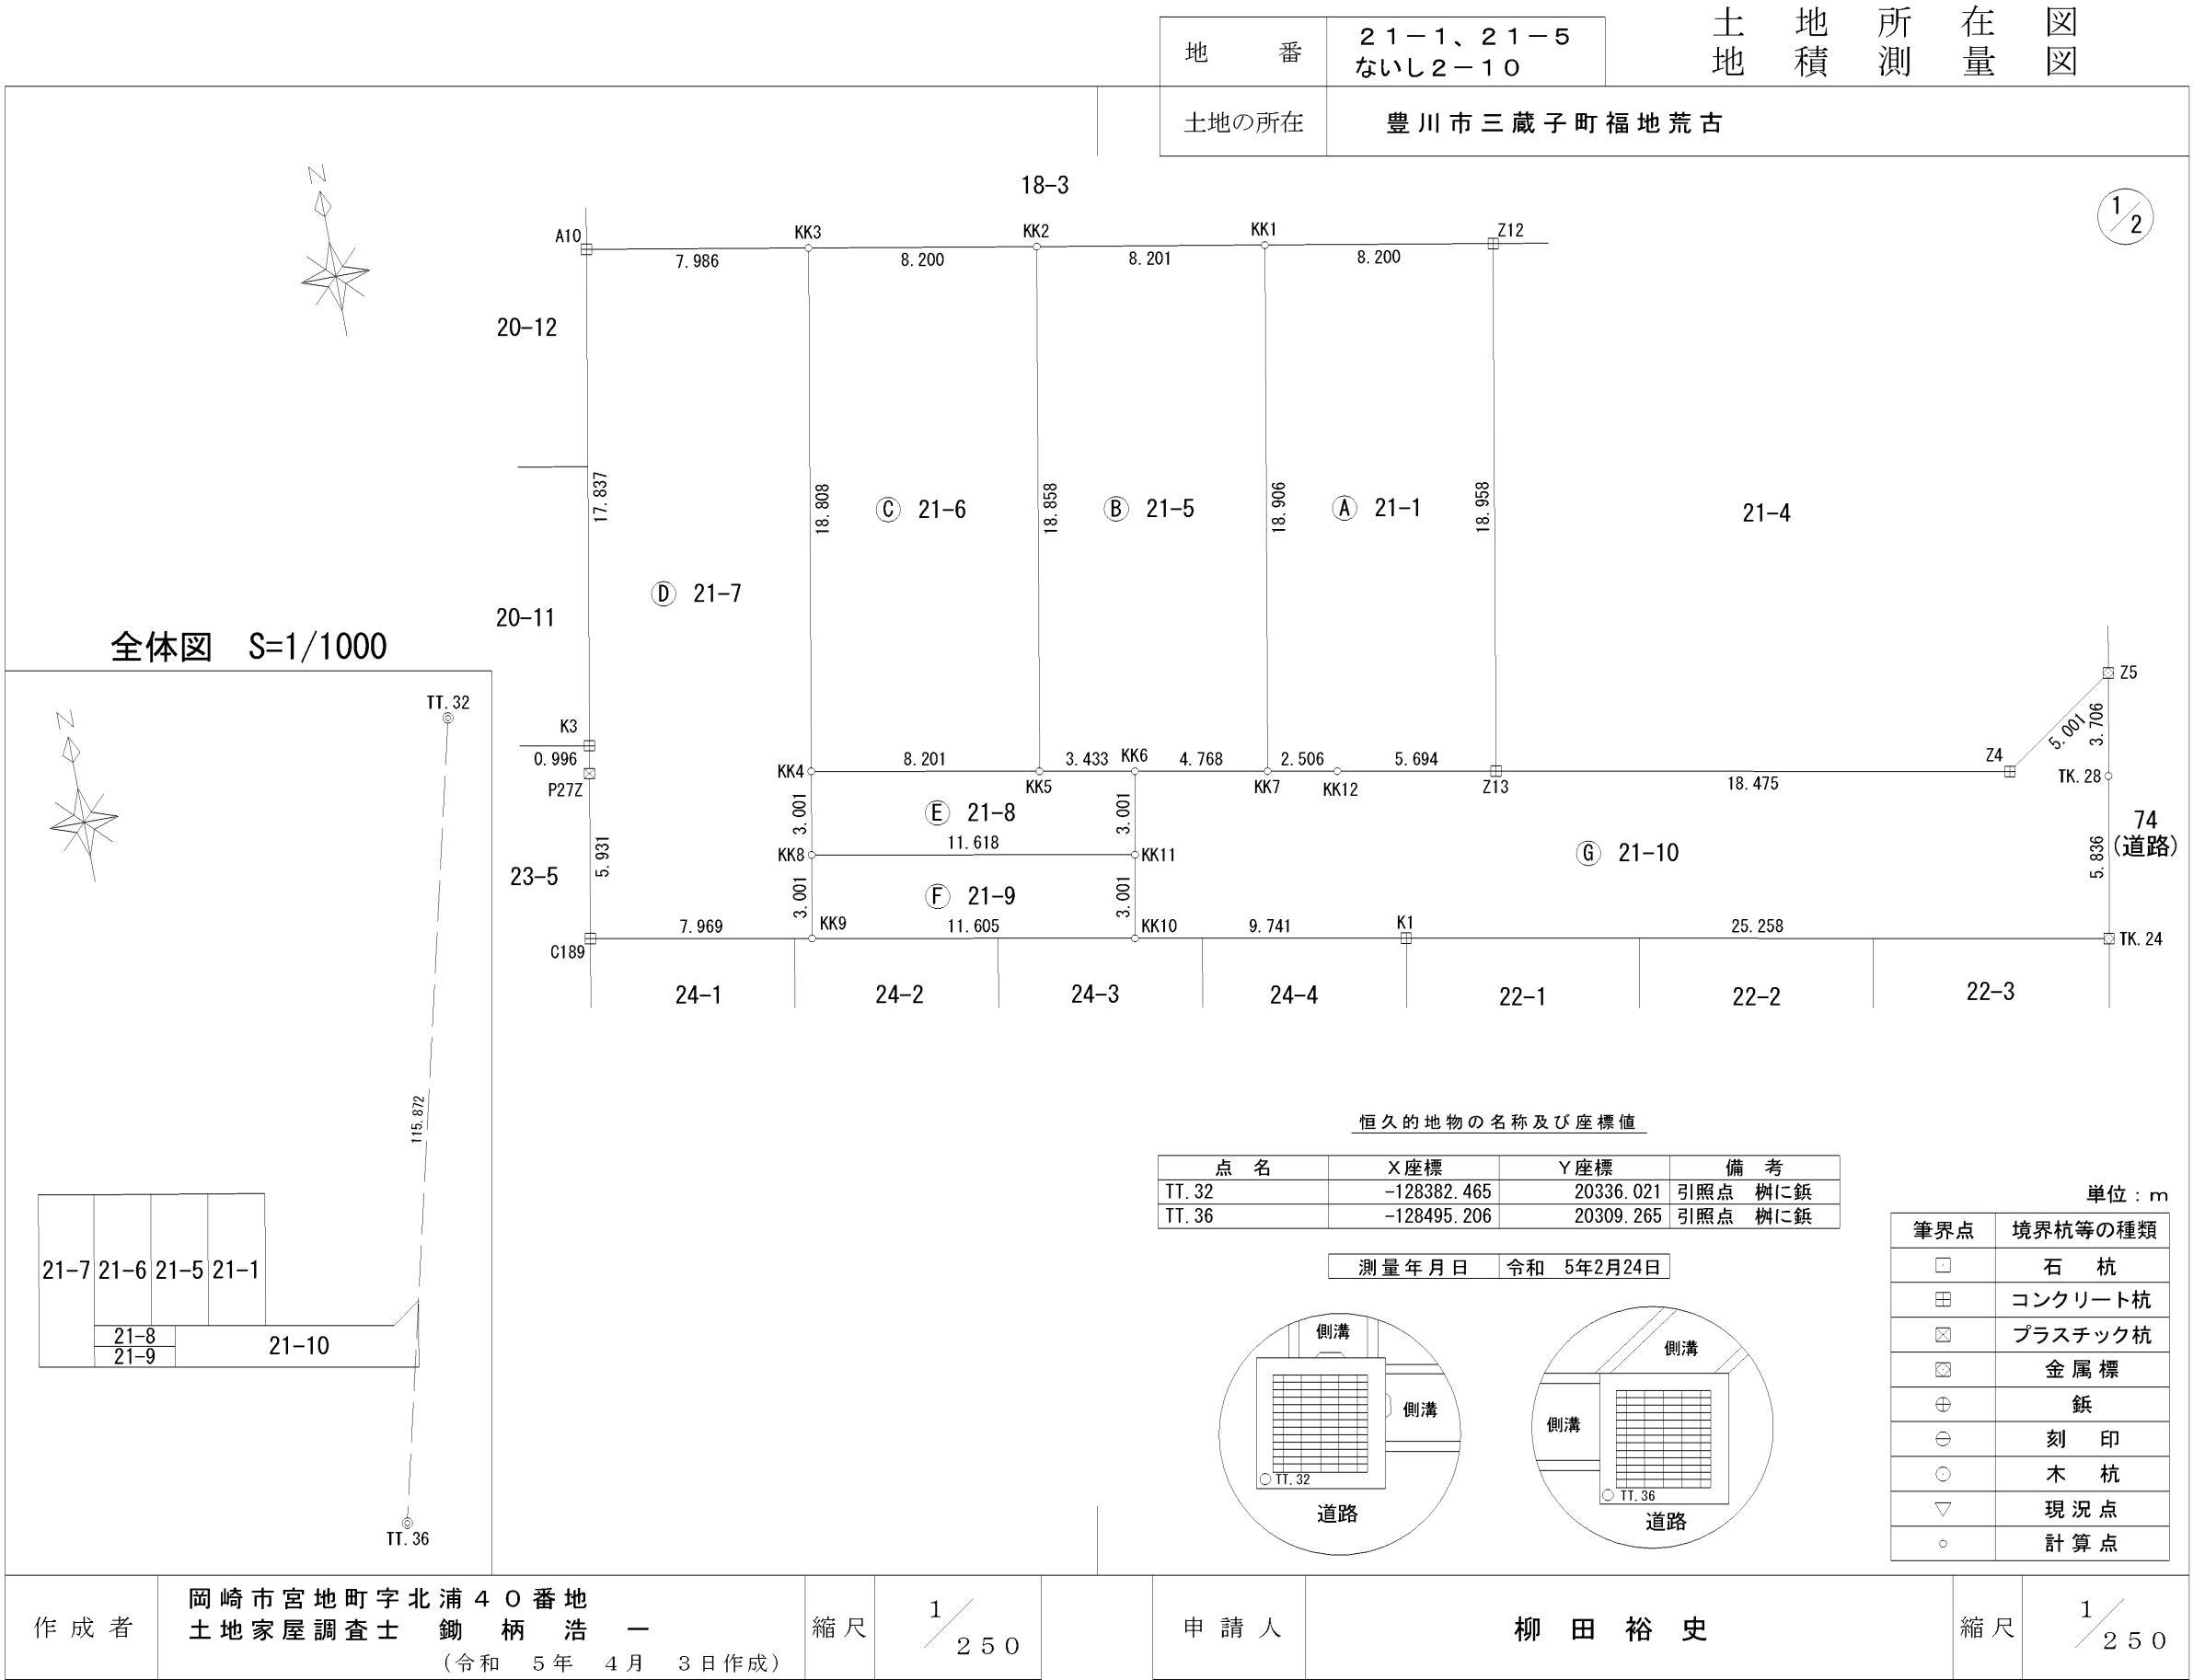

地番

21-1、21-5
ないし2-10

土地の所在

豊川市三蔵子町福地荒古

土地積測量図

2/2

求積表

地番	㊦ 21-1				
N0	Xn	Yn	Xn+1-Xn-1	Yn・(Xn+1-Xn-1)	
Z12	-128444.902	20297.706	20.100	407983.890600	
KK1	-128443.463	20289.633	-17.170	-348372.998610	
KK7	-128462.072	20286.297	-19.063	-386717.679711	
KK12	-128462.526	20288.762	-1.491	-30250.544142	
Z13	-128463.563	20294.361	17.624	357667.818264	
		合計		310.486401	
		合計面積		155.2432005	
		地積		155.24	㎡

地番	㊦ 21-5				
N0	Xn	Yn	Xn+1-Xn-1	Yn・(Xn+1-Xn-1)	
KK1	-128443.463	20289.633	20.048	406766.562384	
KK2	-128442.024	20281.559	-17.123	-347281.134757	
KK5	-128460.586	20278.232	-19.184	-389017.602688	
KK6	-128461.208	20281.608	-1.486	-30138.469488	
KK7	-128462.072	20286.297	17.745	359980.340265	
		合計		309.695716	
		合計面積		154.8478580	
		地積		154.84	㎡

地番	㊦ 21-6				
N0	Xn	Yn	Xn+1-Xn-1	Yn・(Xn+1-Xn-1)	
KK2	-128442.024	20281.559	20.000	405631.180000	
KK3	-128440.586	20273.486	-17.075	-346169.773450	
KK4	-128459.099	20270.167	-20.000	-405403.340000	
KK5	-128460.586	20278.232	17.075	346250.811400	
		合計		308.877950	
		合計面積		154.4389750	
		地積		154.43	㎡

地番	㊦ 21-7				
N0	Xn	Yn	Xn+1-Xn-1	Yn・(Xn+1-Xn-1)	
KK3	-128440.586	20273.486	19.914	403726.200204	
A10	-128439.185	20265.624	-16.159	-327472.218216	
K3	-128456.745	20262.494	-18.540	-375666.638760	
P27Z	-128457.725	20262.318	-6.818	-138148.484124	
C189	-128463.563	20261.271	-7.282	-147542.575422	
KK9	-128465.007	20269.108	1.510	30606.353080	
KK8	-128462.053	20269.638	5.908	119753.021304	
KK4	-128459.099	20270.167	21.467	435139.674989	
		合計		395.333055	
		合計面積		197.6665275	
		地積		197.66	㎡

地番

㊦ 21-8

土地の所在

豊川市三蔵子町福地荒古

土地積測量図

2/2

㊦ 21-8

地番	㊦ 21-8				
N0	Xn	Yn	Xn+1-Xn-1	Yn・(Xn+1-Xn-1)	
KK6	-128461.208	20281.608	3.573	72466.185384	
KK5	-128460.586	20278.232	2.109	42766.791288	
KK4	-128459.099	20270.167	-1.467	-29736.334989	
KK8	-128462.053	20269.638	-5.060	-102564.368280	
KK11	-128464.159	20281.064	0.845	17137.499080	
		合計		69.772483	
		合計面積		34.8862415	
		地積		34.88	㎡

地番	㊦ 21-9				
N0	Xn	Yn	Xn+1-Xn-1	Yn・(Xn+1-Xn-1)	
KK11	-128464.159	20281.064	5.057	102561.340648	
KK8	-128462.053	20269.638	-0.848	-17188.653024	
KK9	-128465.007	20269.108	-5.057	-102500.879156	
KK10	-128467.110	20280.521	0.848	17197.881808	
		合計		69.690276	
		合計面積		34.8451380	
		地積		34.84	㎡

地番	㊦ 21-10				
N0	Xn	Yn	Xn+1-Xn-1	Yn・(Xn+1-Xn-1)	
Z5	-128464.087	20316.643	0.806	16375.214258	
Z4	-128466.927	20312.527	0.524	10643.764148	
Z13	-128463.563	20294.361	4.401	89315.482761	
KK12	-128462.526	20288.762	1.491	30250.544142	
KK7	-128462.072	20286.297	1.318	26737.339446	
KK6	-128461.208	20281.608	-2.087	-42327.715896	
KK11	-128464.159	20281.064	-5.902	-119698.839728	
KK10	-128467.110	20280.521	-4.717	-95663.217557	
K1	-128468.876	20290.101	-6.365	-129146.492865	
TK.24	-128473.475	20314.937	1.143	23219.972991	
TK.28	-128467.733	20315.980	9.388	190726.420240	
		合計		432.471940	
		合計面積		216.2359700	
		地積		216.23	㎡

総合計面積

948.1639105 ㎡

作成者

岡崎市宮地町字北浦40番地
土地家屋調査士 鋤柄浩一
(令和5年4月3日作成)

縮尺

1/

申請人

柳田裕史

縮尺

1/