


地番	52-2ないし52-5	土地所在図
土地の所在	刈谷市西境町蒲生池	地積測量図

求積表

地番	㉠ 52-2				
NO	Xn	Yn	Xn+1-Xn-1	Yn · (Xn+1-Xn-1)	
301	-106473.147	-13068.721	-1.655	21628.733255	
300	-106478.042	-13087.673	-26.647	348747.222431	
182	-106499.794	-13082.338	-27.721	362655.491698	
200	-106505.763	-13073.396	-3.606	47142.665976	
1326	-106503.400	-13071.369	-6.428	84022.759932	
562	-106512.191	-13062.470	-7.931	103598.449570	
561	-106511.331	-13061.607	6.733	-87943.799931	
KK1	-106505.458	-13059.241	8.115	-105975.740715	
KK2	-106503.216	-13064.807	5.722	-74756.825654	
KK3	-106499.736	-13071.520	6.080	-79474.841600	
KK4	-106497.136	-13079.901	10.062	-131609.963862	
KK5	-106489.674	-13081.731	8.559	-111966.535629	
KK6	-106488.577	-13081.075	3.664	-47929.058800	
KK7	-106486.010	-13079.541	5.125	-67032.647625	
KK8	-106483.452	-13073.726	4.305	-56282.390430	
KK9	-106481.705	-13069.755	7.065	-92337.819075	
KK10	-106476.387	-13067.613	8.558	-111832.632054	
合計					653.067487
合計面積					326.537435
地積					326.53 m ²

地番	㉡ 52-3				
NO	Xn	Yn	Xn+1-Xn-1	Yn · (Xn+1-Xn-1)	
KK6	-106488.577	-13081.075	8.827	-115466.649025	
KK5	-106489.674	-13081.731	-8.559	111966.535629	
KK4	-106497.136	-13079.901	-10.062	131609.963862	
KK3	-106499.736	-13071.520	-6.080	79474.841600	
KK2	-106503.216	-13064.807	-5.722	74756.825654	
KK1	-106505.458	-13059.241	4.715	-61574.321315	
KK11	-106498.501	-13056.439	16.881	-220405.746759	
合計					361.449646
合計面積					180.7248230
地積					180.72 m ²

地番	㉢ 52-4				
NO	Xn	Yn	Xn+1-Xn-1	Yn · (Xn+1-Xn-1)	
KK8	-106483.452	-13073.726	5.611	-73356.676586	
KK7	-106486.010	-13079.541	-5.125	67032.647625	
KK6	-106488.577	-13081.075	-12.491	163395.707825	
KK11	-106498.501	-13056.439	-4.080	53270.271120	
560	-106492.657	-13054.085	6.880	-89812.104800	
KK12	-106491.621	-13053.446	9.205	-120156.970430	
合計					372.874754
合計面積					186.4373770
地積					186.43 m ²

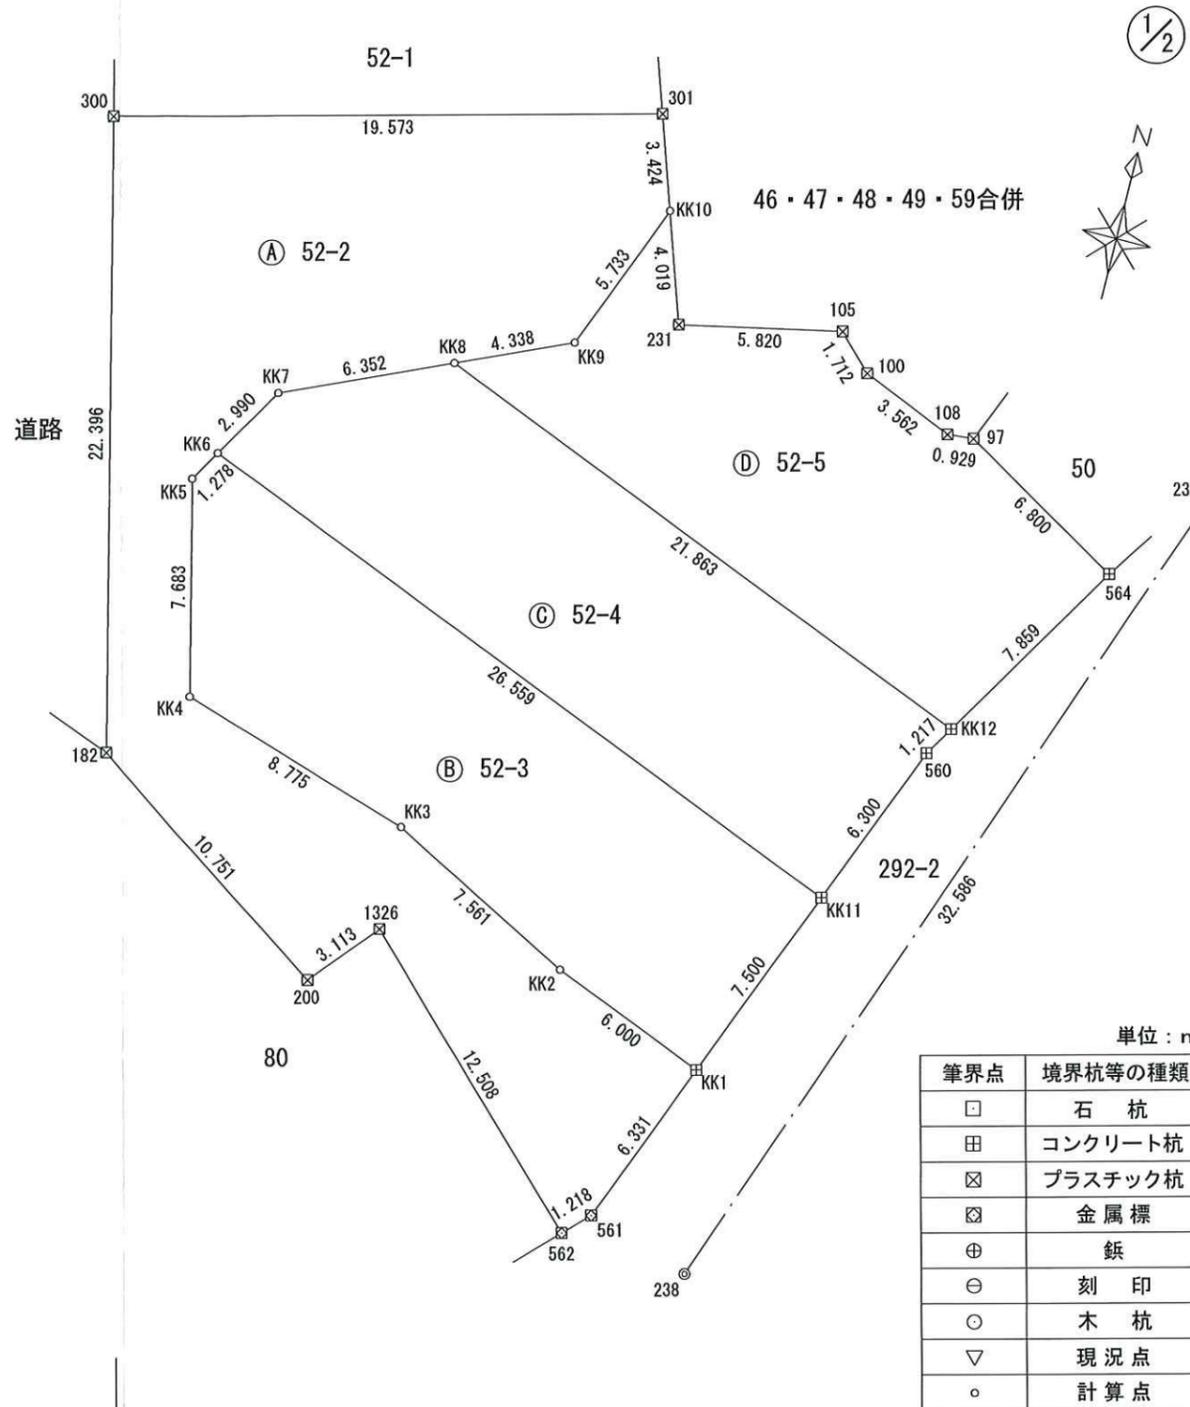

作成者 岡崎市宮地町字北浦40番地
土地家屋調査士 鋤柄浩
(令和7年3月4日作成)

申請人 アップウィッシュ株式会社
代表取締役 鳥居 幹男



土地所在図
地積測量図

地番	52-2ないし52-5
土地の所在	刈谷市西境町蒲生池

2/2

地番	① 52-5			
NO	Xn	Yn	Xn+1-Xn-1	Yn · (Xn+1-Xn-1)
KK10	-106476.387	-13067.613	-1.515	19797.433695
KK9	-106481.705	-13069.755	-7.065	92337.819075
KK8	-106483.452	-13073.726	-9.916	129639.067016
KK12	-106491.621	-13053.446	-1.480	19319.100080
564	-106484.932	-13049.320	10.115	-131993.871800
97	-106481.506	-13055.195	3.343	-43643.516885
108	-106481.589	-13056.121	1.300	-16972.957300
100	-106480.206	-13059.404	2.594	-33876.093976
105	-106478.995	-13060.615	0.016	-208.969840
231	-106480.190	-13066.312	2.608	-34076.941696
合計				321.068369
合計面積				160.5341845
地積				160.53 m ²


総合計面積	854.2301280 m ²
-------	----------------------------

恒久的地物の名称及び座標値

点名	X座標	Y座標	備考
238	-106512.524	-13057.884	マンホールに刻印
239	-106481.919	-13046.695	側溝に刻印


測量年月日 令和6年10月8日

238 (引照点) 概略図

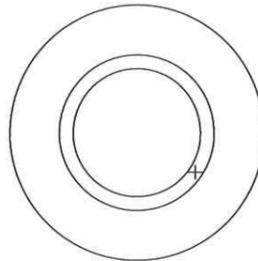

マンホールに刻印

239 (引照点) 概略図

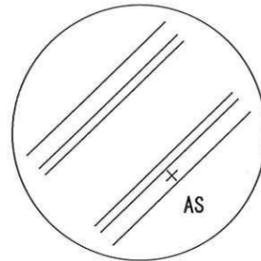

側溝に刻印

作成者 岡崎市宮地町字北浦40番地
土地家屋調査士 鋤柄 浩一
(令和7年3月4日作成)



縮尺

1/

申請人

アップウィッシュ株式会社
代表取締役 鳥居 幹男

縮尺

1/