



区 割 案

S=1/300

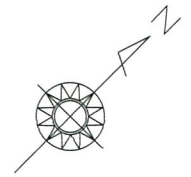

所在：刈谷市泉田町北中浜地内

変更後（11／17）

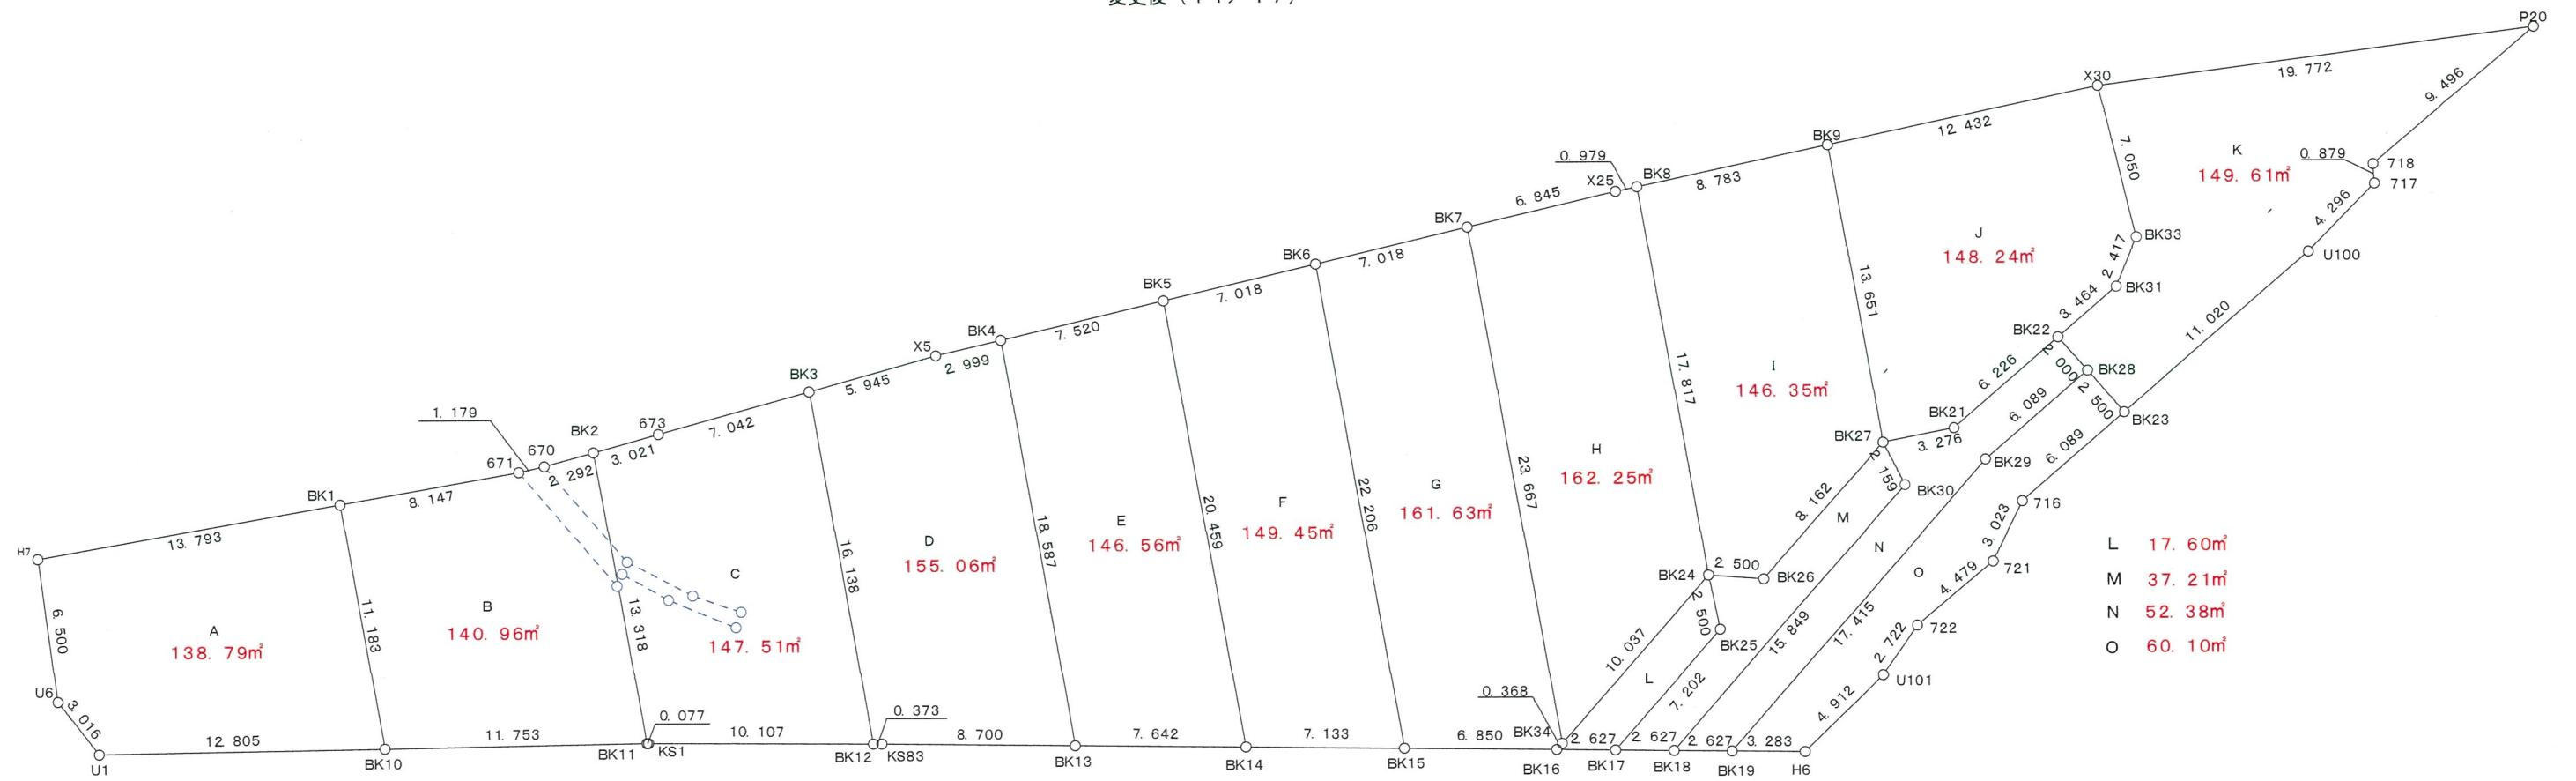

直角座標法求積表

地番	N				
NO	X _n	Y _n	Y _{n+1} - Y _{n-1}	X _n · (Y _{n+1} - Y _{n-1})	
BK18	-108073.006	-15026.787	2.882	-311466.403292	
BK19	-108071.181	-15024.898	0.798	-86240.802438	
BK29	-108053.800	-15025.989	-0.638	68938.324400	
BK28	-108047.728	-15025.536	-1.542	166609.596576	
BK22	-108047.580	-15027.531	-2.458	265580.951640	
BK21	-108053.788	-15027.994	-2.296	248091.497248	
BK27	-108056.503	-15029.827	0.214	-23124.091642	
BK30	-108057.188	-15027.780	3.040	-328493.851520	
			合計	-104.779028	
			合計面積	52.3895140	
			地積	52.38 m ²	

地番	O				
NO	X _n	Y _n	Y _{n+1} - Y _{n-1}	X _n · (Y _{n+1} - Y _{n-1})	
BK19	-108071.181	-15024.898	3.453	-373169.787993	
H6	-108068.900	-15022.536	2.421	-261634.806900	
U101	-108063.989	-15022.477	-0.406	43873.979534	
722	-108061.307	-15022.942	-0.046	4970.820122	
721	-108056.848	-15022.523	-0.554	59863.493792	
716	-108053.986	-15023.496	-0.520	56188.072720	
BK23	-108047.914	-15023.043	-2.040	220417.744560	
BK28	-108047.728	-15025.536	-2.946	318308.606688	
BK29	-108053.800	-15025.989	0.638	-68938.324400	
			合計	-120.201877	
			合計面積	60.1009385	
			地積	60.10 m ²	

合計1813.7723440

地番	H				
NO	X _n	Y _n	Y _{n+1} - Y _{n-1}	X _n · (Y _{n+1} - Y _{n-1})	
BK7	-108062.649	-15049.931	15.731	-1699933.531419	
BK34	-108076.288	-15030.589	18.713	-2022431.577344	
BK24	-108066.271	-15031.218	-15.197	1642283.120387	
BK8	-108056.013	-15045.786	-15.102	1631861.908326	
X25	-108056.834	-15046.320	-4.145	447895.576930	
			合計	-324.503120	
			合計面積	162.2515600	
			地積	162.25 m ²	

地番	I				
NO	X _n	Y _n	Y _{n+1} - Y _{n-1}	X _n · (Y _{n+1} - Y _{n-1})	
BK8	-108056.013	-15045.786	9.777	-1056463.639101	
BK24	-108066.271	-15031.218	16.470	-1779851.483370	
BK26	-108064.649	-15029.316	1.391	-150317.926759	
BK27	-108056.503	-15029.827	-11.679	1261991.898537	
BK9	-108048.652	-15040.995	-15.959	1724348.437268	
			合計	-292.713425	
			合計面積	146.3567125	
			地積	146.35 m ²	

地番	J				
NO	X _n	Y _n	Y _{n+1} - Y _{n-1}	X _n · (Y _{n+1} - Y _{n-1})	
BK9	-108048.652	-15040.995	4.387	-474009.436324	
BK27	-108056.503	-15029.827	13.001	-1404842.595503	
BK21	-108053.788	-15027.994	2.296	-248091.497248	
BK22	-108047.580	-15027.531	0.721	-77902.305180	
BK31	-108044.125	-15027.273	-0.655	70768.901875	
BK33	-108041.887	-15028.186	-6.941	749918.737667	
X30	-108038.232	-15034.214	-12.809	1383861.713688	
			合計	-296.481025	
			合計面積	148.2405125	
			地積	148.24 m ²	

地番	K				
NO	X _n	Y _n	Y _{n+1} - Y _{n-1}	X _n · (Y _{n+1} - Y _{n-1})	
X30	-108038.232	-15034.214	-6.060	654711.685920	
BK33	-108041.887	-15028.186	6.941	-749918.737667	
BK31	-108044.125	-15027.273	0.655	-70768.901875	
BK22	-108047.580	-15027.531	1.737	-187678.646460	
BK28	-108047.728	-15025.536	4.488	-484918.203264	
BK23	-108047.914	-15023.043	3.312	-357854.691168	
U100	-108036.925	-15022.224	0.806	-87077.761550	
717	-108032.629	-15022.237	-0.675	72922.024575	
718	-108032.050	-15022.899	0.111	-11991.557550	
P20	-108022.586	-15022.126	-11.315	1222275.560590	
			合計	-299.228449	
			合計面積	149.6142245	
			地積	149.61 m ²	

地番	L				
NO	X _n	Y _n	Y _{n+1} - Y _{n-1}	X _n · (Y _{n+1} - Y _{n-1})	
BK25	-108067.643	-15029.128	-2.541	274599.880863	
BK24	-108066.271	-15031.218	-1.438	155399.297698	
BK16	-108076.656	-15030.566	0.661	-71438.669616	
	-108076.647	-15030.557	1.889	-204156.786183	
BK17	-108074.831	-15028.677	1.429	-154438.933499	
			合計	-35.210737	
			合計面積	17.6053685	
			地積	17.60 m ²	

地番	M				
NO	X _n	Y _n	Y _{n+1} - Y _{n-1}	X _n · (Y _{n+1} - Y _{n-1})	
BK17	-108074.831	-15028.677	2.341	-253003.179371	
BK18	-108073.006	-15026.787	0.897	-96941.486382	
BK30	-108057.188	-15027.780	-3.040	328493.851520	
BK27	-108056.503	-15029.827	-1.536	165974.788608	
BK26	-108064.649	-15029.316	-1.391	150317.926759	
BK24	-108066.271	-15031.218	0.188	-20316.458948	
BK25	-108067.643	-15029.128	2.541	-274599.880863	
			合計	-74.438677	
			合計面積	37.2193385	
			地積	37.21 m ²	

地番	A				
NO	X _n	Y _n	Y _{n+1} - Y _{n-1}	X _n · (Y _{n+1} - Y _{n-1})	
H7	-108118.343	-15085.207	-2.791	301758.295313	
U6	-108122.300	-15080.050	8.148	-880980.500400	
U1	-108122.681	-15077.059	11.931	-1290011.707011	
BK10	-108113.513	-15068.119	-0.200	21622.702600	
BK1	-108107.070	-15077.259	-17.088	1847333.612160	
			合計	-277.597338	
			合計面積	138.7986690	
			地積	138.79 m ²	

地番	B				
NO	X _n	Y _n	Y _{n+1} - Y _{n-1}	X _n · (Y _{n+1} - Y _{n-1})	
BK1	-108107.070	-15077.259	4.446	-480644.033220	
BK10	-108113.513	-15068.119	17.344	-1875120.769472	
BK11	-108105.098	-15059.915	-2.680	289721.662640	
BK2	-108097.424	-15070.799	-12.017	1299006.744208	
670	-108099.416	-15071.932	-1.766	190903.568656	
671	-108100.411	-15072.565	-5.327	575850.889397	
			合計	-281.937791	
			合計面積	140.9688955	
			地積	140.96 m ²	

地番	C				
NO	X _n	Y _n	Y _{n+1} - Y _{n-1}	X _n · (Y _{n+1} - Y _{n-1})	
BK2	-108097.424	-15070.799	9.394	-1015467.201056	
BK11	-108105.098	-15059.915	10.938	-1182453.561924	
KS1	-108105.043	-15059.861	7.278	-786788.502954	
BK12	-108097.975	-15052.637	-5.965	644804.420875	
BK3	-108088.675	-15065.826	-16.672	1802054.389600	
673	-108094.796	-15069.309	-4.973	537555.420508	
			合計	-295.034951	
			合計面積	147.5174755	
			地積	147.51 m ²	

地番	D				
NO	X _n	Y _n	Y _{n+1} - Y _{n-1}	X _n · (Y _{n+1} - Y _{n-1})	
BK3	-108088.675	-15065.826	10.249	-1107800.830075	
BK12	-108097.975	-15052.637	13.456	-1454566.351600	
KS83	-108097.714	-15052.370	6.525	-705337.583850	
BK13	-108091.670	-15046.112	-8.934	965690.979780	
BK4	-108080.961	-15061.304	-16.774	1812950.039814	
X5	-108083.508	-15062.886	-4.522	488753.623176	
			合計	-310.122755	
			合計面積	155.0613775	
			地積	155.06 m ²	

地番	E				
NO	X _n	Y _n	Y _{n+1} - Y _{n-1}	X _n · (Y _{n+1} - Y _{n-1})	
BK5	-108074.572	-15057.336	-20.689	2235954.820108	
BK4	-108080.961	-15061.304	11.224	-1213100.706264	
BK13	-108091.670	-15046.112	20.689	-2236308.560630	
BK14	-108086.361	-15040.615	-11.224	1213161.315864	
			合計	-293.130922	
			合計面積	146.5654610	
			地積	146.56 m ²	

地 番	F				
NO	X _n	Y _n	Y _{n+1} - Y _{n-1}	X _n · (Y _{n+1} - Y _{n-1})	
BK 5	-108074. 572	-15057. 336	13. 019	-1407022. 852868	
BK 14	-108086. 361	-15040. 615	21. 852	-2361903. 160572	
BK 15	-108081. 406	-15035. 484	-13. 019	1407111. 824714	
BK 6	-108068. 611	-15053. 634	-21. 852	2361515. 287572	
			合 計	-298. 901154	
			合 計	面 積	149. 450577
			地 積	149. 45	m ²